



Typ. Fence and Brick Post
SCALE: 1/4" = 1'-0"
2

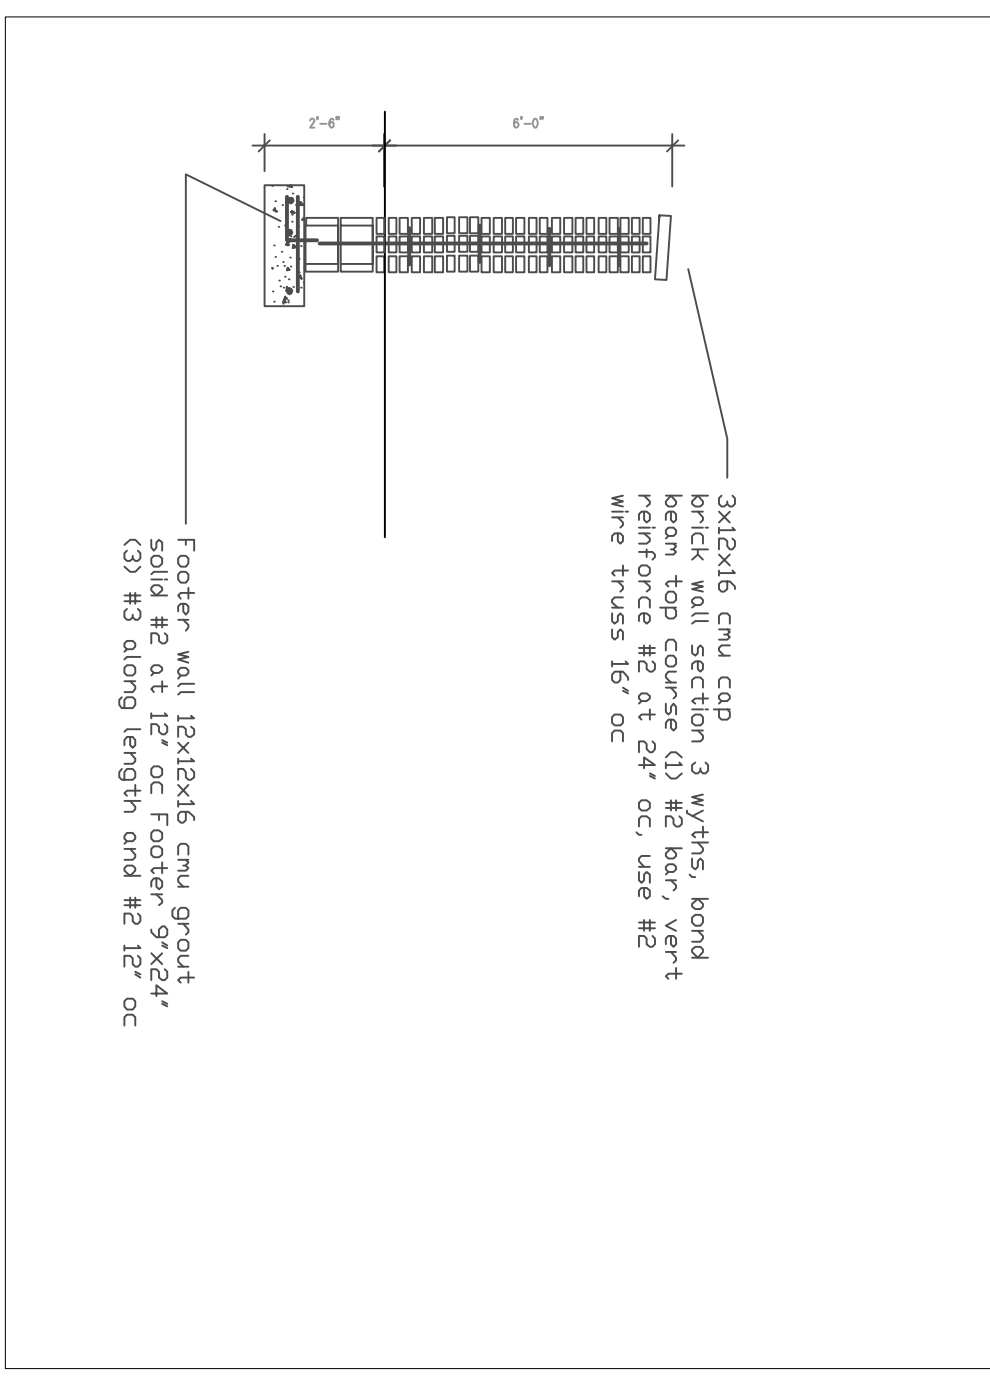


Brick Wall Typ. Section
SCALE: 1/4" = 1'-0"
3

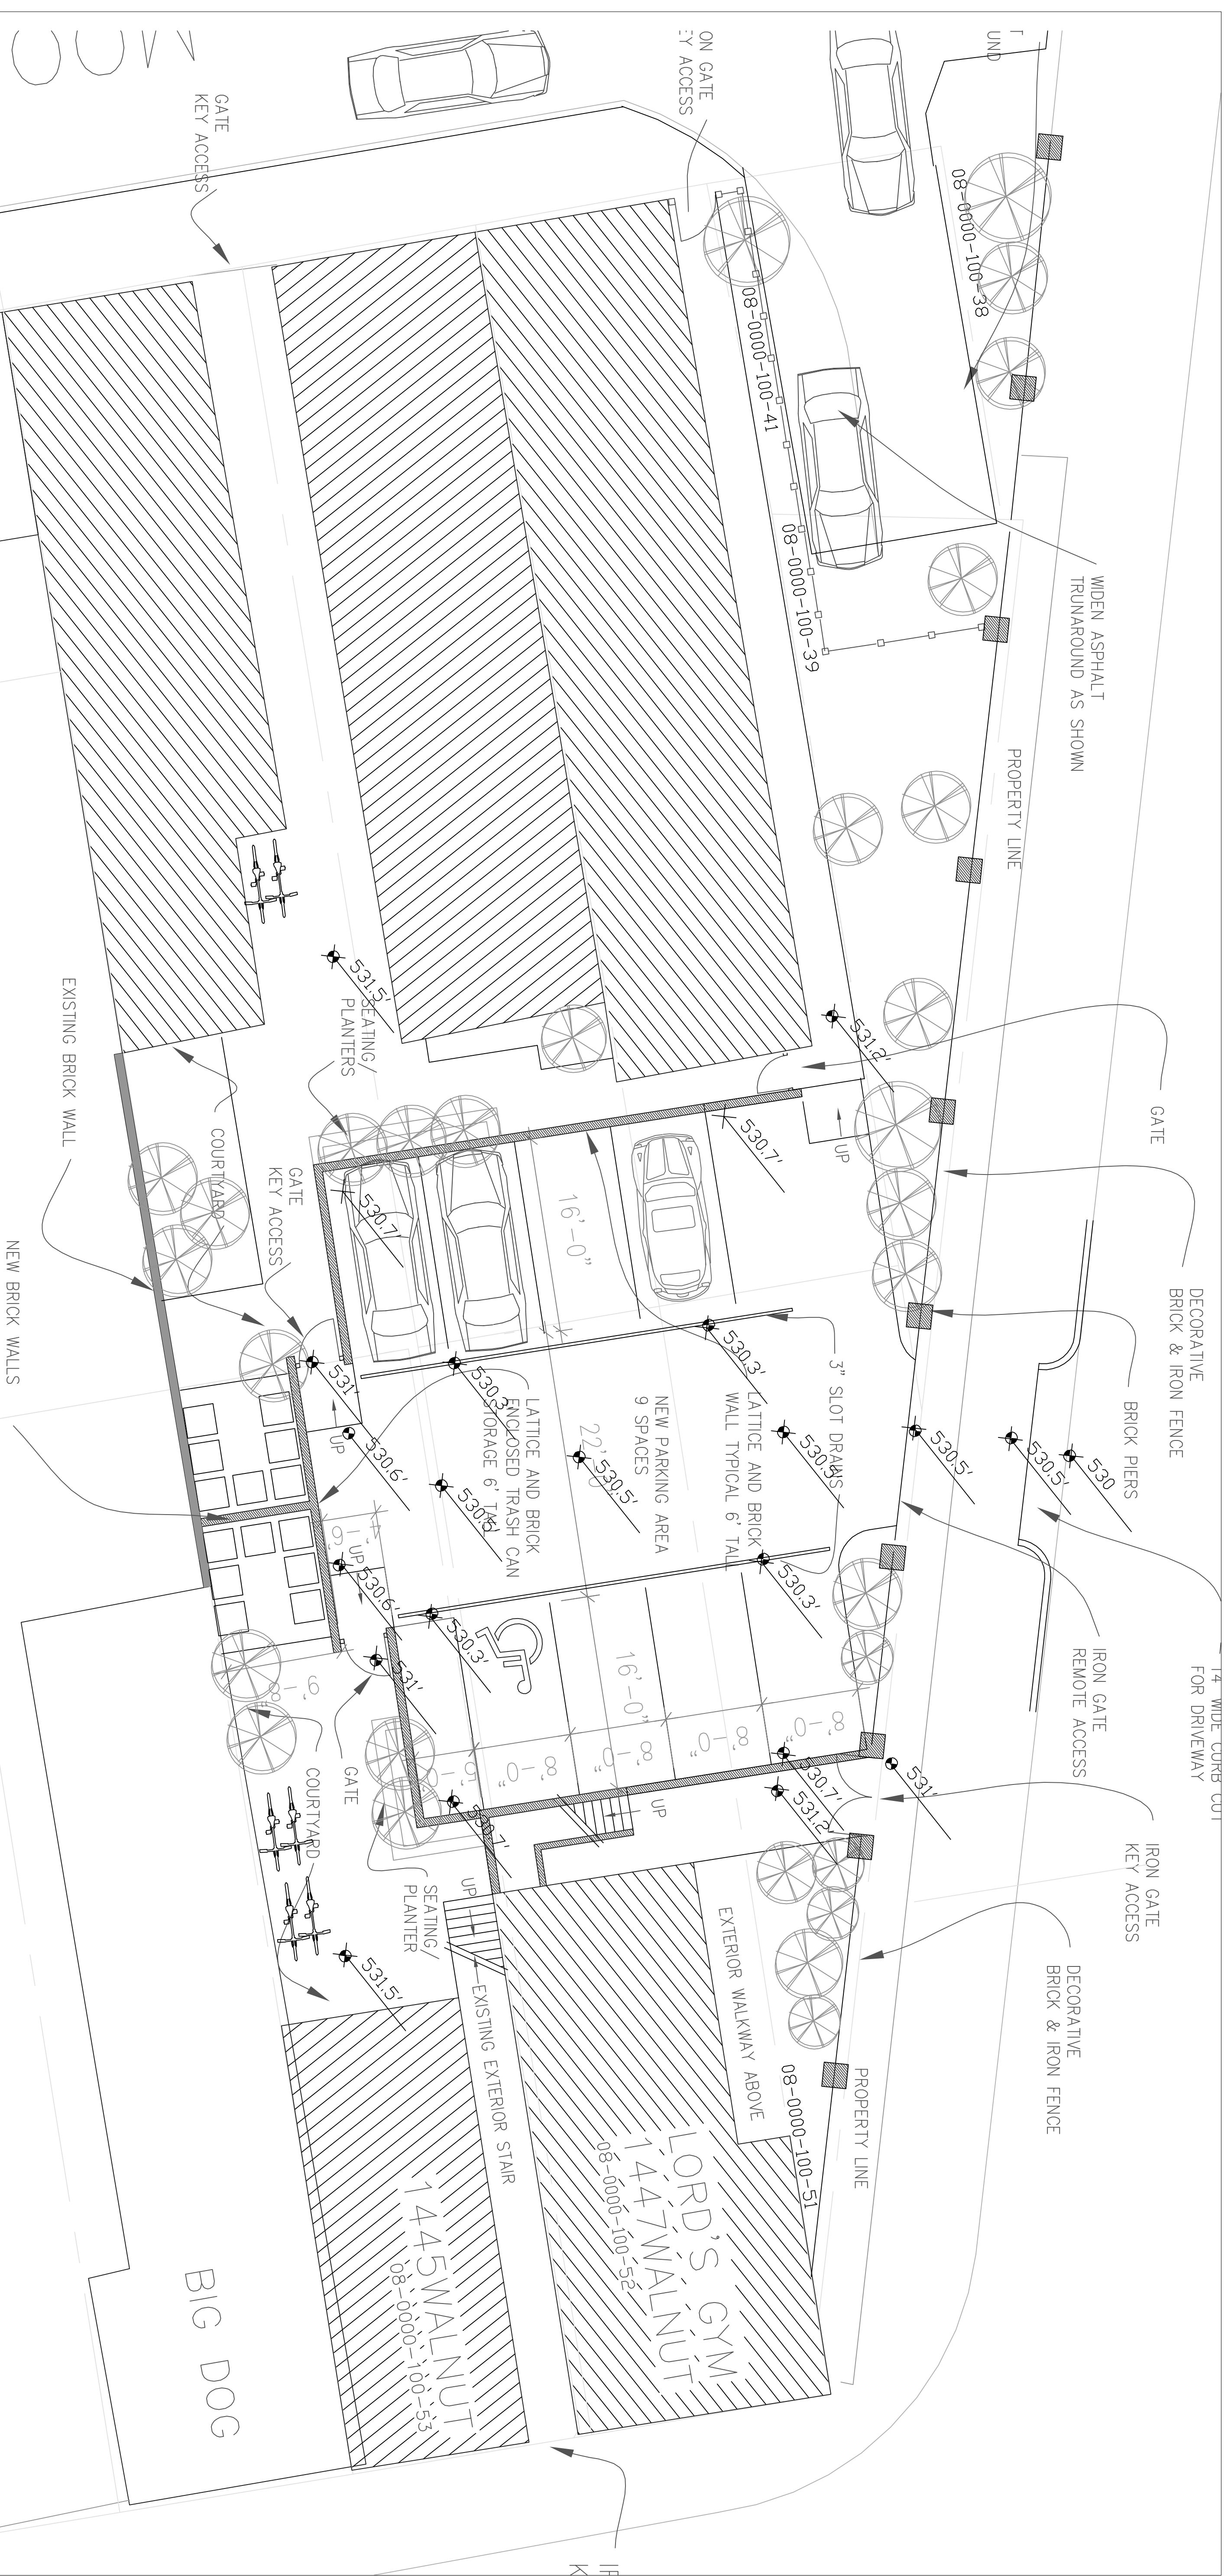

PARKING AREA LAYOUT
SCALE: 1/8" = 1'-0"
1

SCALE 1" = 8'-0"
DATE 01/20/2007
PROJECT NO. 10898
SHEET 1 OF 2

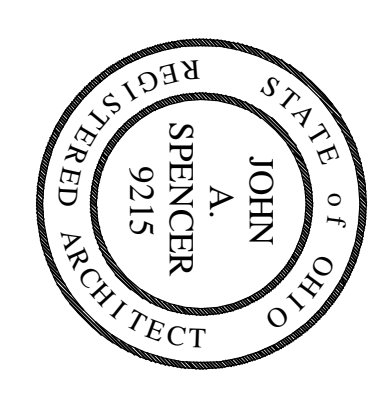

CONTRACTOR MUST VERIFY ALL DIMENSIONS AND ANY DISCREPANCIES MUST BE REPORTED TO THE LANDSCAPE ARCHITECT
DESIGN JAS
DRAWN JAS
CHECKED JAS

1508-1512 Moore Street &
1445 - 1447 Walnut Street
Inter Courtyard Development /
Parking Court
Cincinnati, Ohio 45202
Owner Phone 513-623-5416
Diehard Realty Inc.

kcai
ARCHITECTS, LANDSCAPE
ARCHITECTS, SITE PLANNERS
1429 MAIN STREET,
CINCINNATI, OHIO 45210
E-MAIL KCAI@ONE.NET
513-381-7131, FAX 513-241-2895

